



PHOENIX[®]
DURABILITY X DESIGN™

Lighting on Building

Date:9/29/2021

Rene Tarapanoff
 rtarapanoff@phoenixlighting.com
 Tel. +351 932 493 573


	Design by	Checked by	Approved by	Filename: Building lighting.AGI	Date:9/29/2021	Sales Contact: Rene Tarapanoff rtarapanoff@phoenixlighting.com Tel. +351 932 493 573
	EL	DM	Phoenix Lighting			
Lighting on Building						

Table of Contents

Project Summary.....	3
Pseudo Color-Plan View.....	4
Grayscale-Plan View.....	5
Pseudo Color-Iso View.....	6
Grayscale-Iso View.....	7




Design by	Checked by	Approved by
EL	DM	Phoenix Lighting

Filename: Building lighting.AGI

Date:9/29/2021

Sales Contact:
 Rene Tarapanoff
 rtarapanoff@phoenixlighting.com
 Tel. +351 932 493 573

Lighting on Building

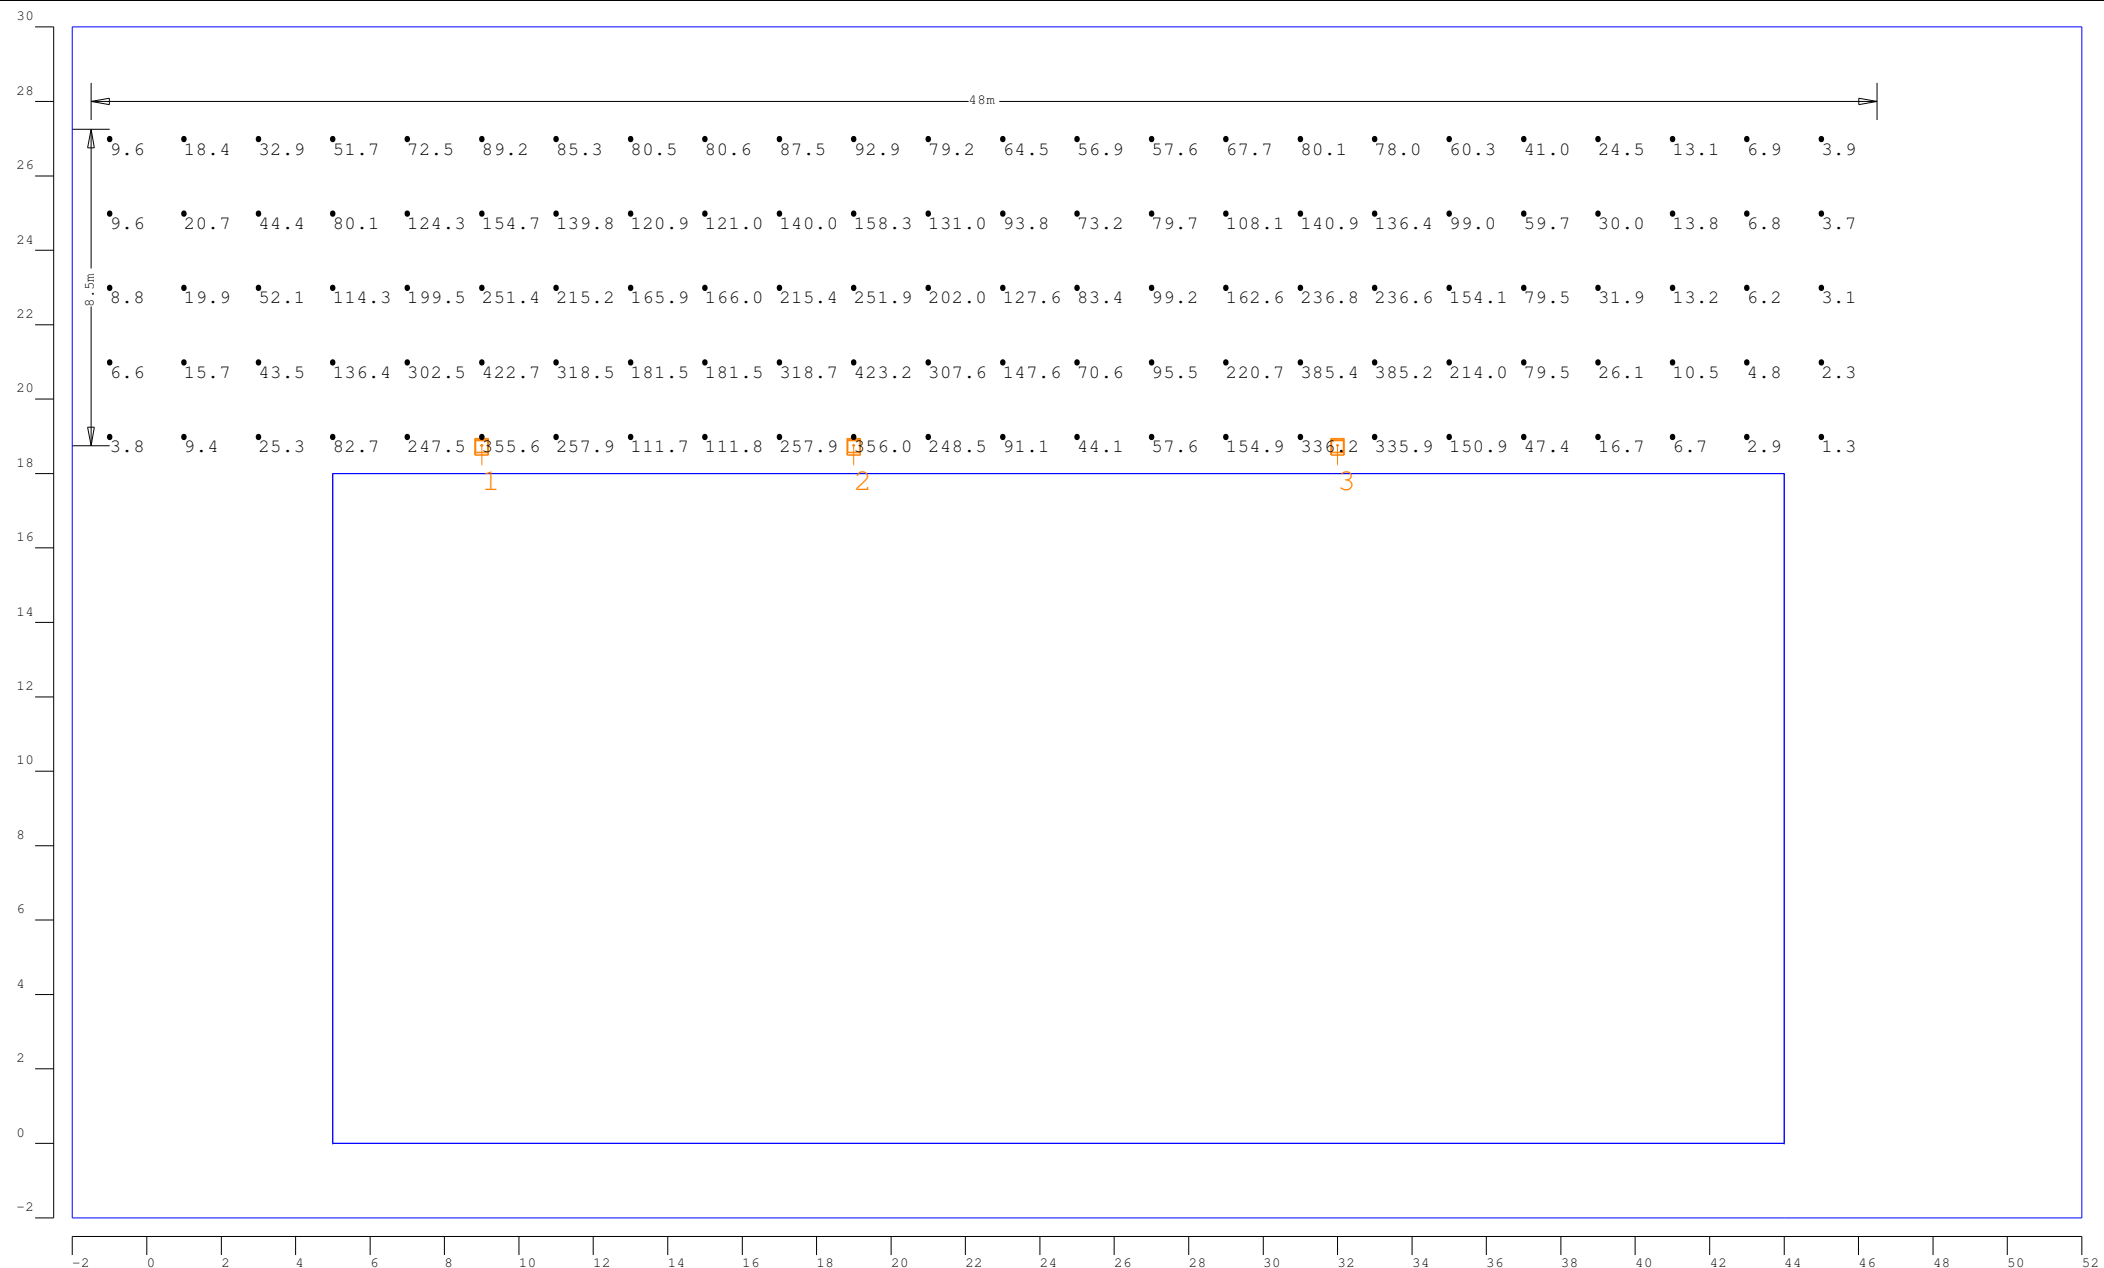

Pole Location Summary						
Pole #	Label	X	Y	Height (m)	Orient	Tilt
1	SCF-250-WF-CW	9	18.25	5	90	40
2	SCF-250-WF-CW	19	18.25	5	90	40
3	SCF-250-WF-CW	32	18.25	5	90	40
Total Quantity: 3						

Pole Summary						
Symbol	Qty	Label	Description	Arrangement	Watts/Pole	LLF
	3	SCF-250-WF-CW	Command Flood 250 LED Floodlight-wide fl	SINGLE	235.8	0.850

Calculation Summary					
Label	Units	Avg	Min	Max	Min/Avg
Ground	Lux	117.80	1.3	423.2	0.01

Luminaire Summary	
Luminaire Type	Total Luminaires
SCF-250-WF-CW	3




Design by EL
Checked by DM
Approved by Phoenix Lighting

Filename: Building lighting.AGI

Date:9/29/2021

Sales Contact:
Rene Tarapanoff
rtarapanoff@phoenixlighting.com
Tel. +351 932 493 573

Lighting on Building

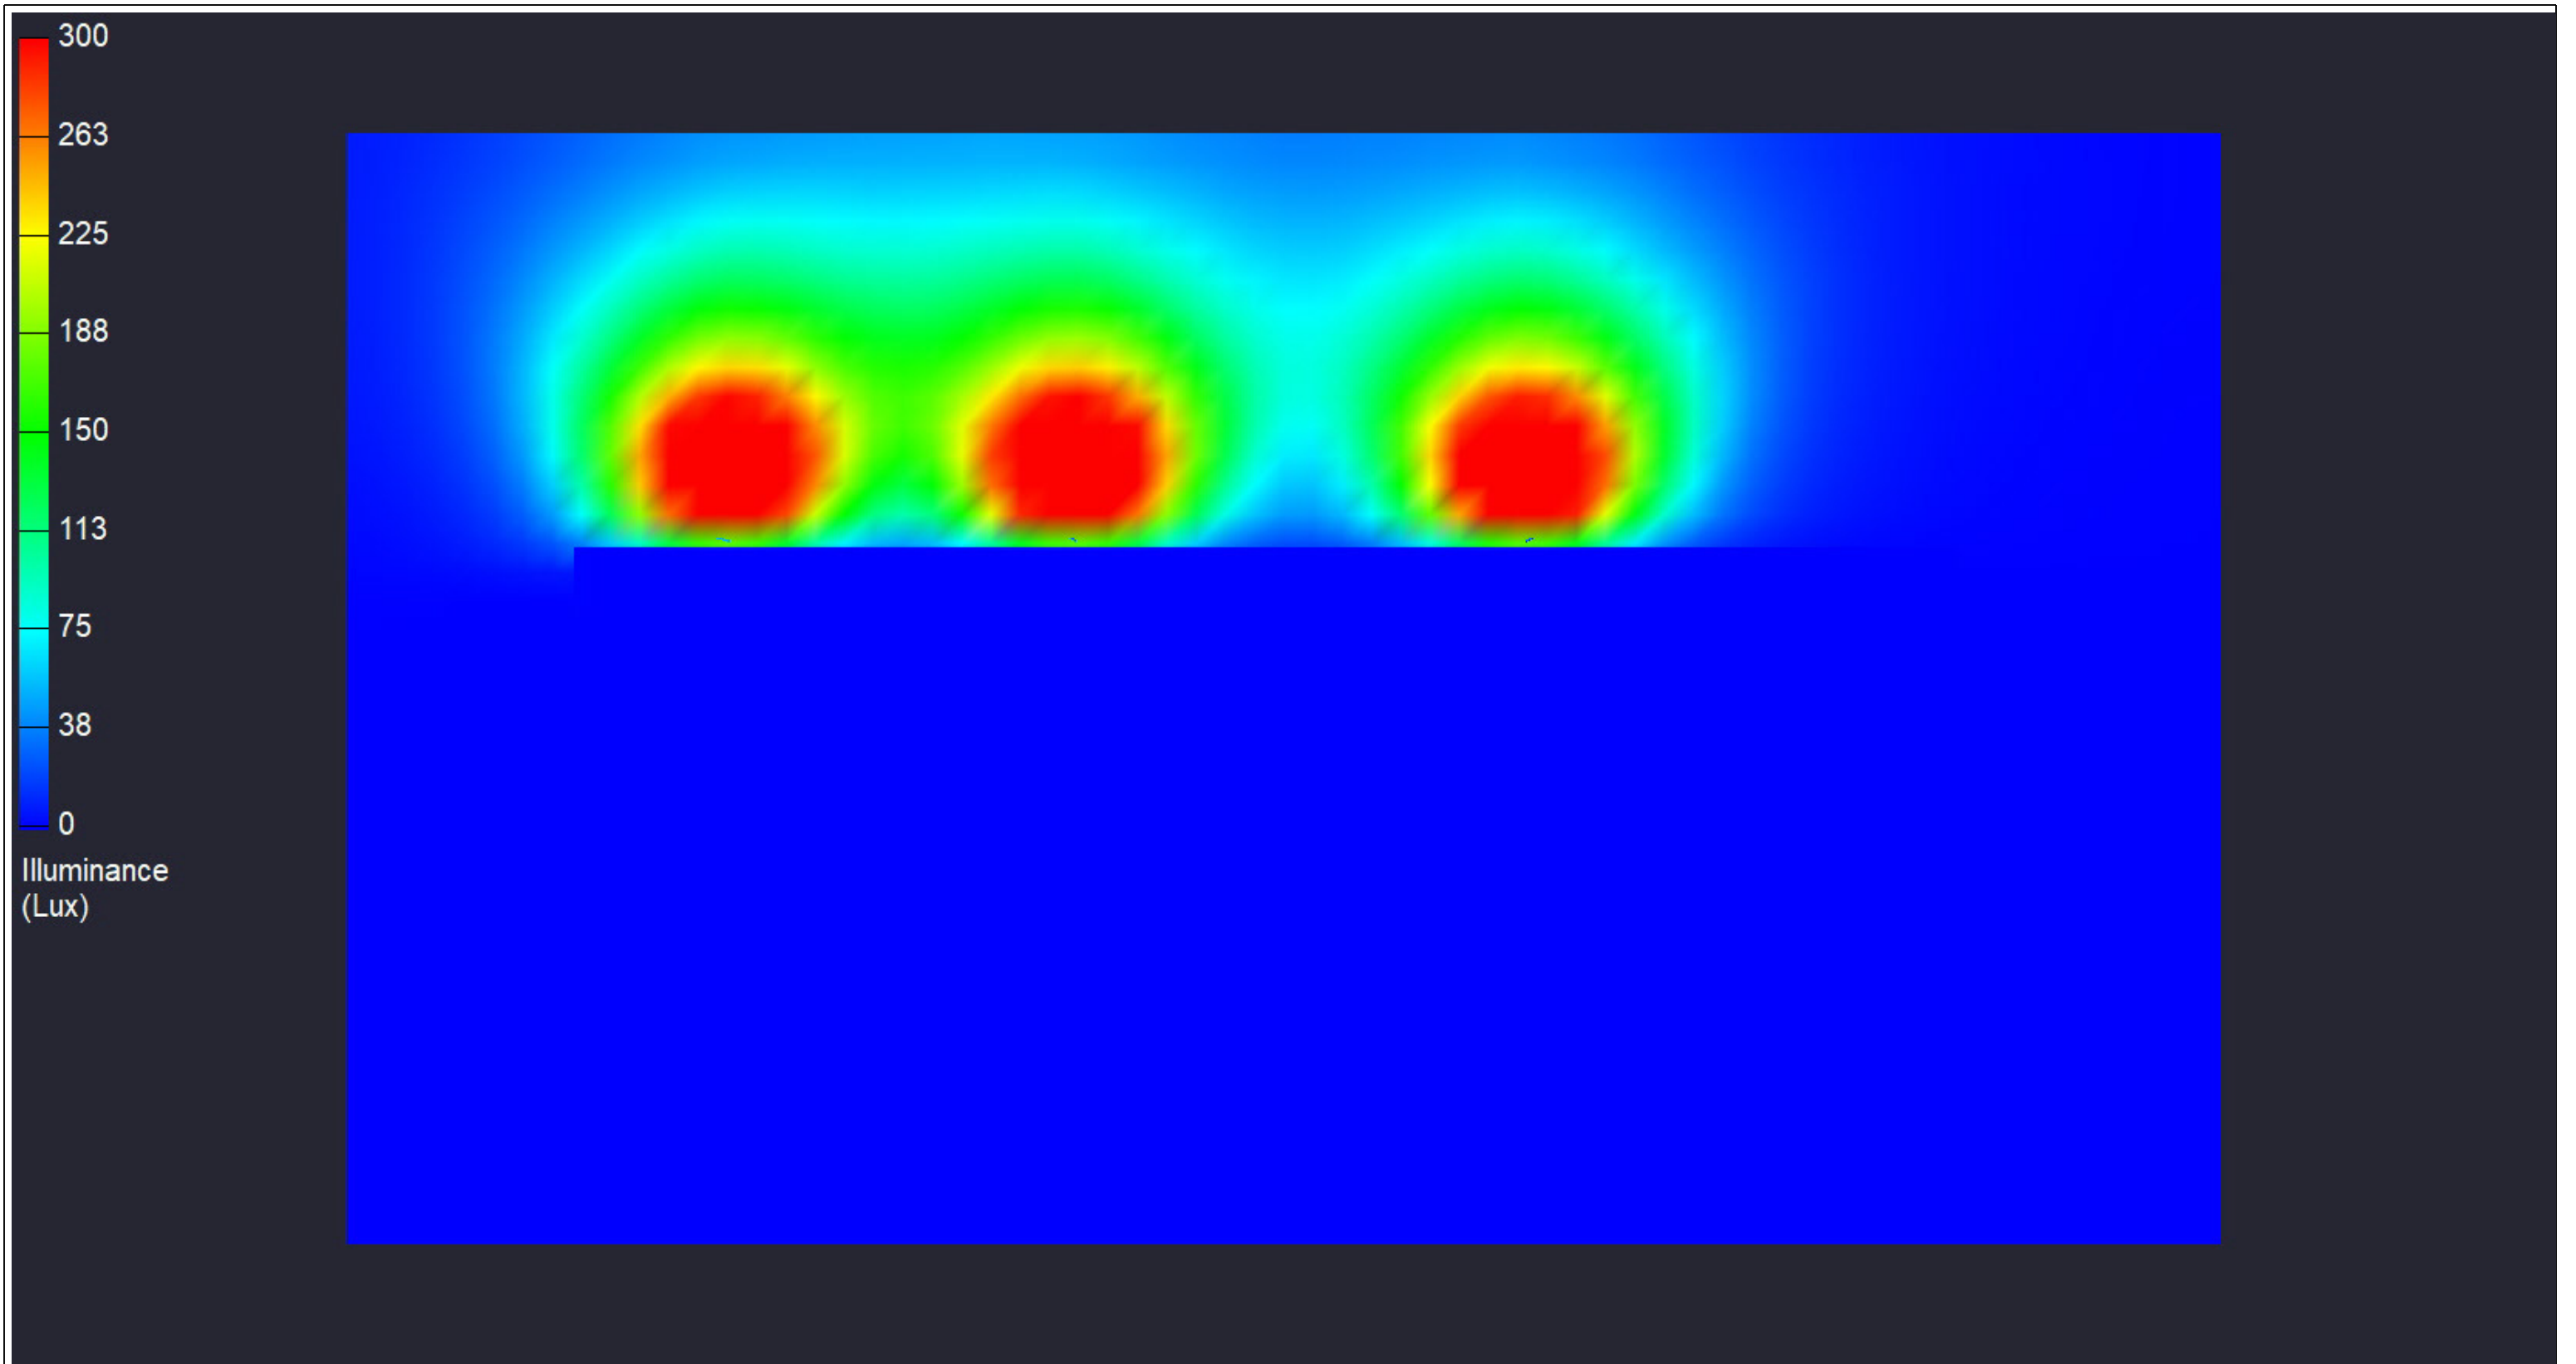

PHOENIX[®]
DURABILITY X DESIGN™

Design by

EL

Checked by

DM

Approved by

Phoenix Lighting


Filename: Building lighting.AGI

Date:9/29/2021


Sales Contact:

Rene Tarapanoff
rtarapanoff@phoenixlighting.com
Tel. +351 932 493 573

Lighting on Building

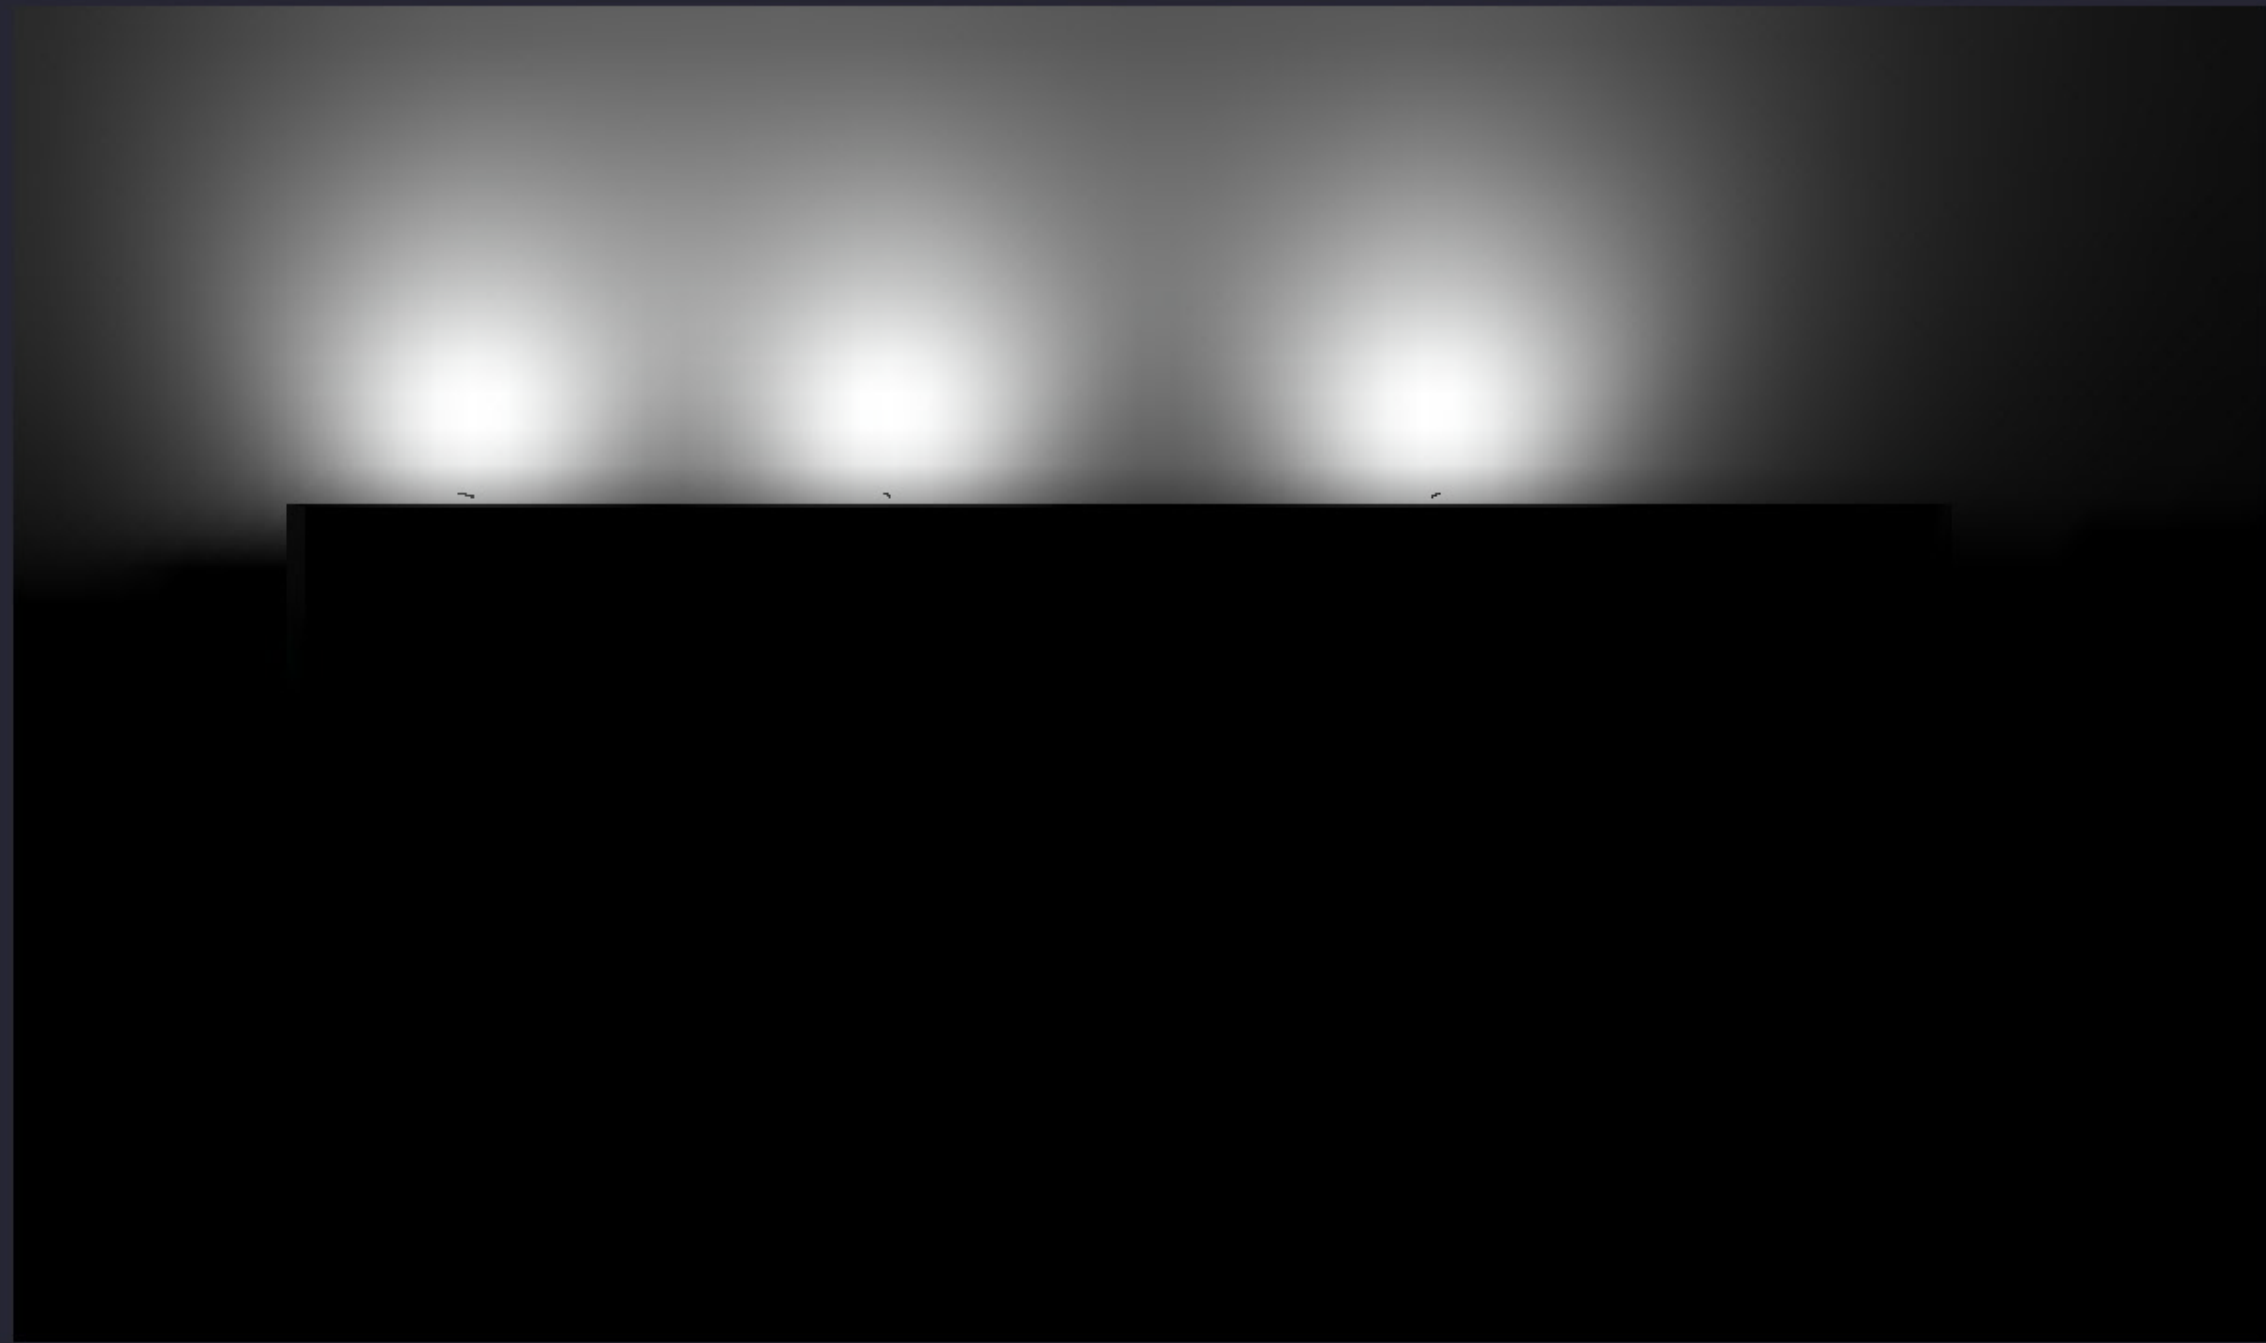

Design by	Checked by	Approved by	Filename: Building lighting.AGI	Date:9/29/2021	Sales Contact: Rene Tarapanoff rtarapanoff@phoenixlighting.com Tel. +351 932 493 573
EL	DM	Phoenix Lighting			
Lighting on Building					

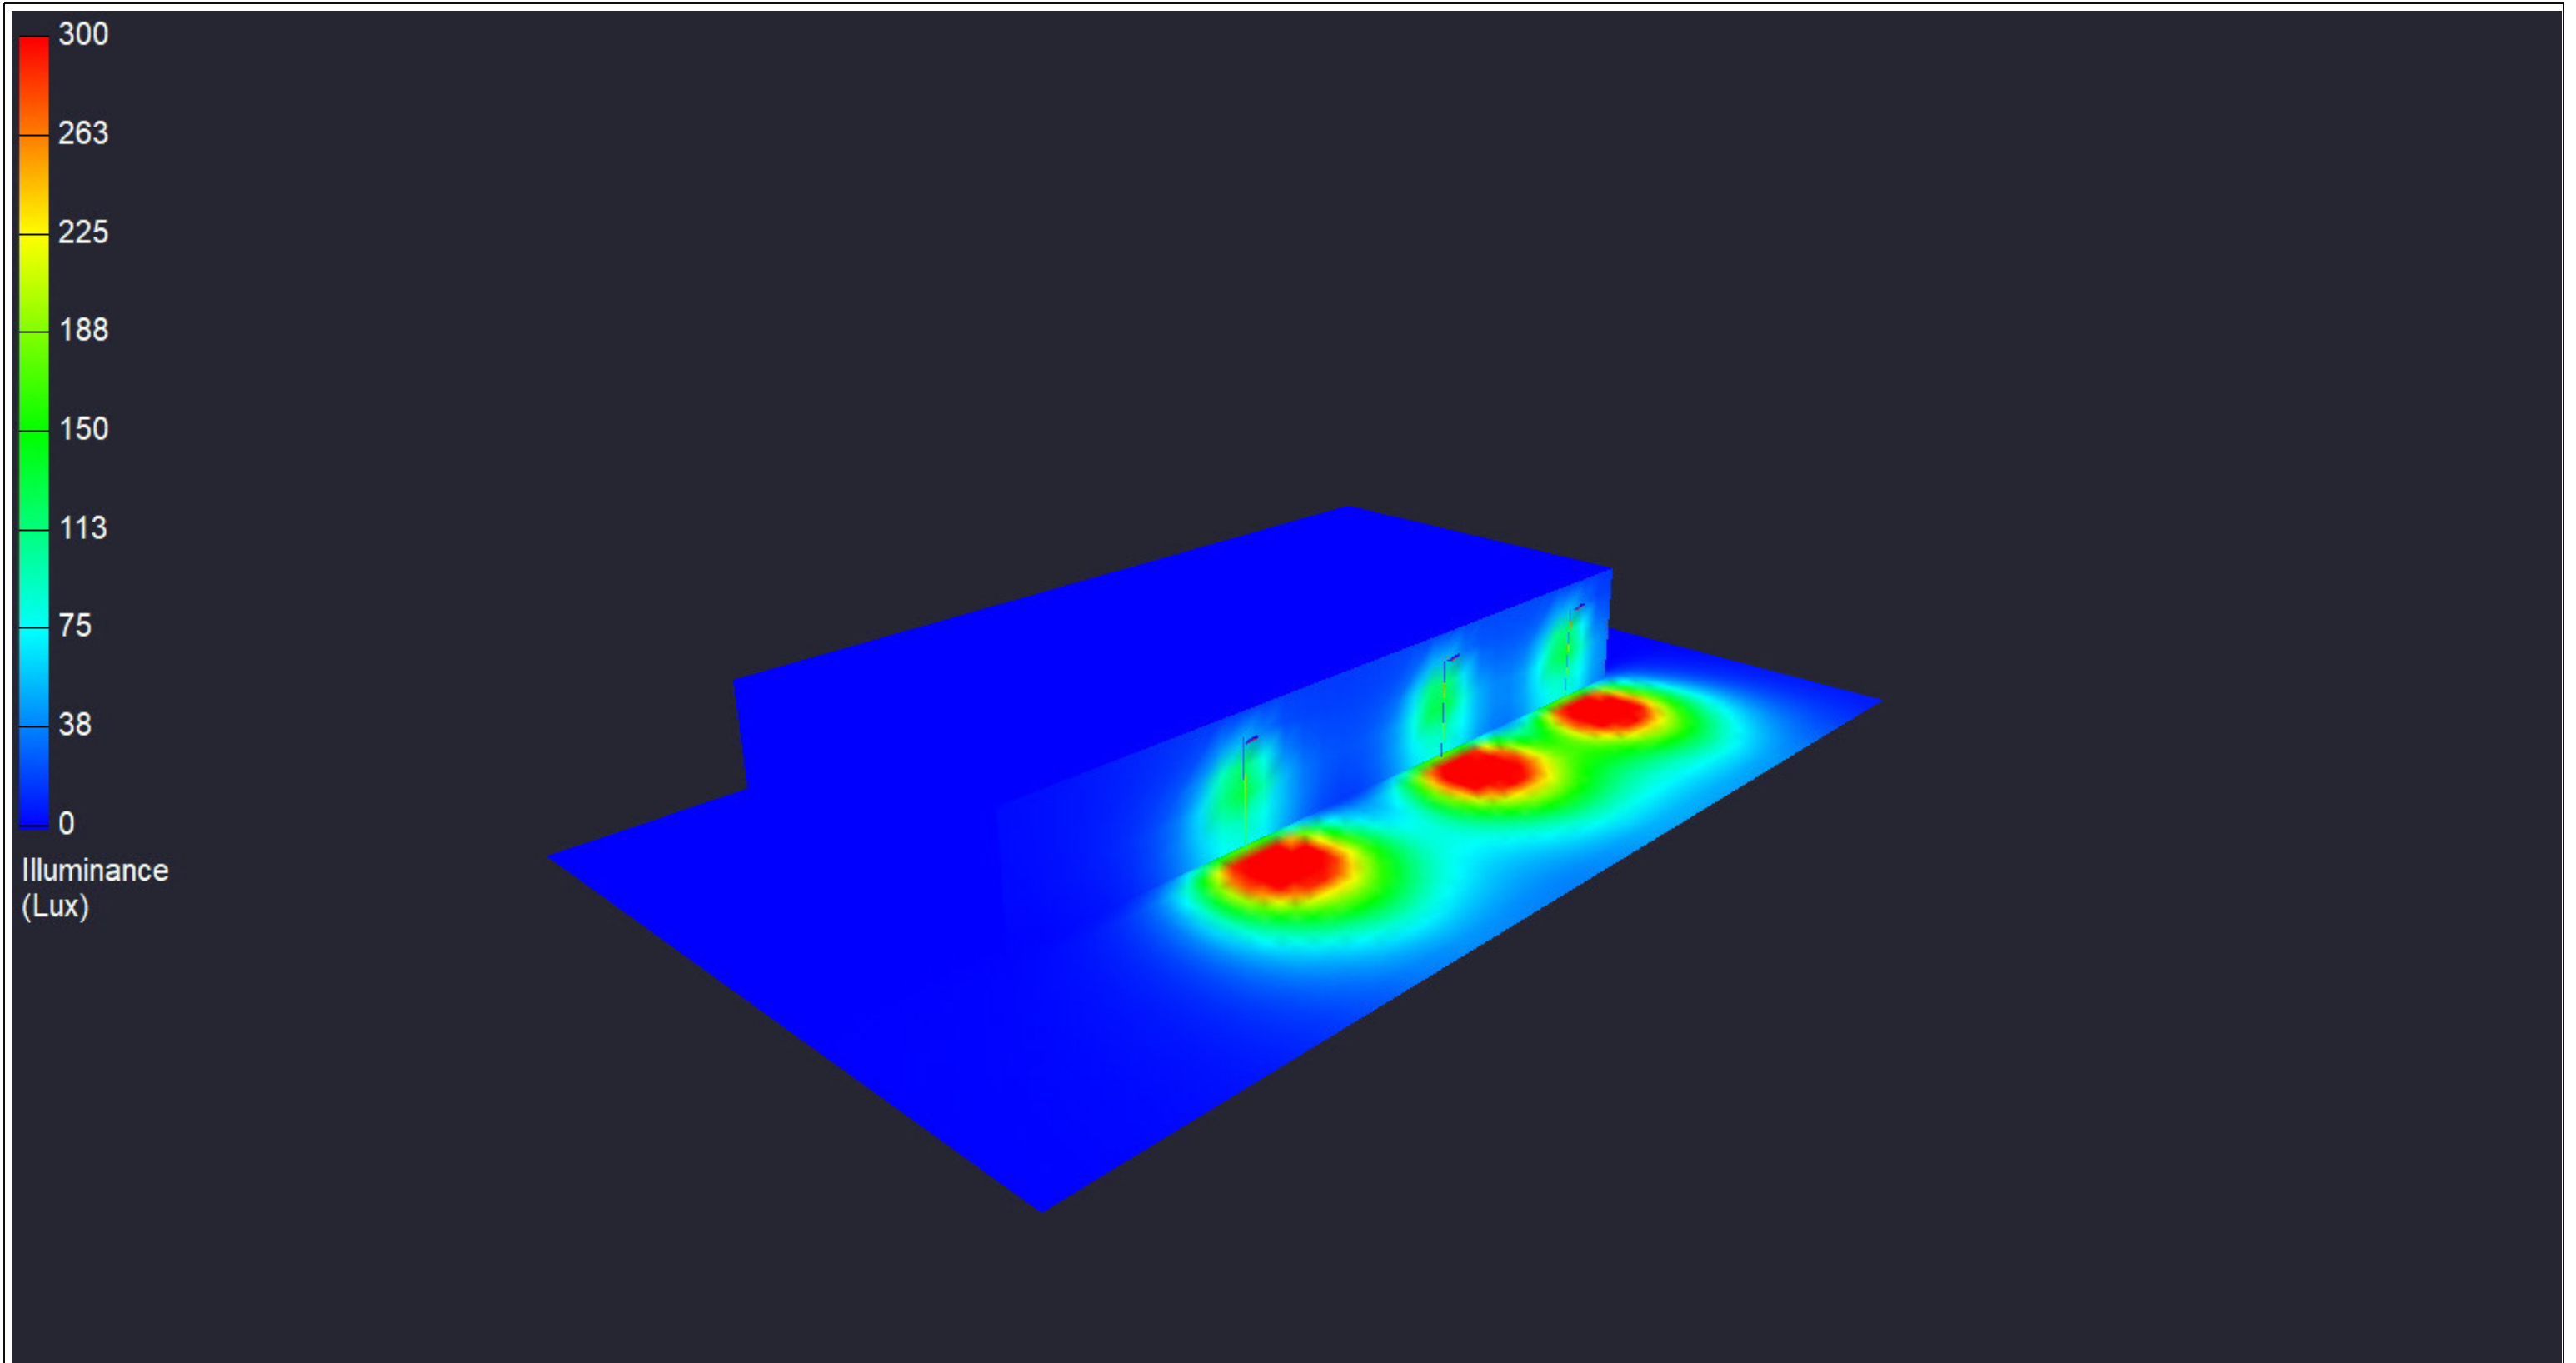

PHOENIX[®]
DURABILITY X DESIGN™

Design by
EL

Checked by
DM

Approved by
Phoenix Lighting


Filename: Building lighting.AGI

Date:9/29/2021

Sales Contact:

Rene Tarapanoff
rtarapanoff@phoenixlighting.com
Tel. +351 932 493 573

Lighting on Building

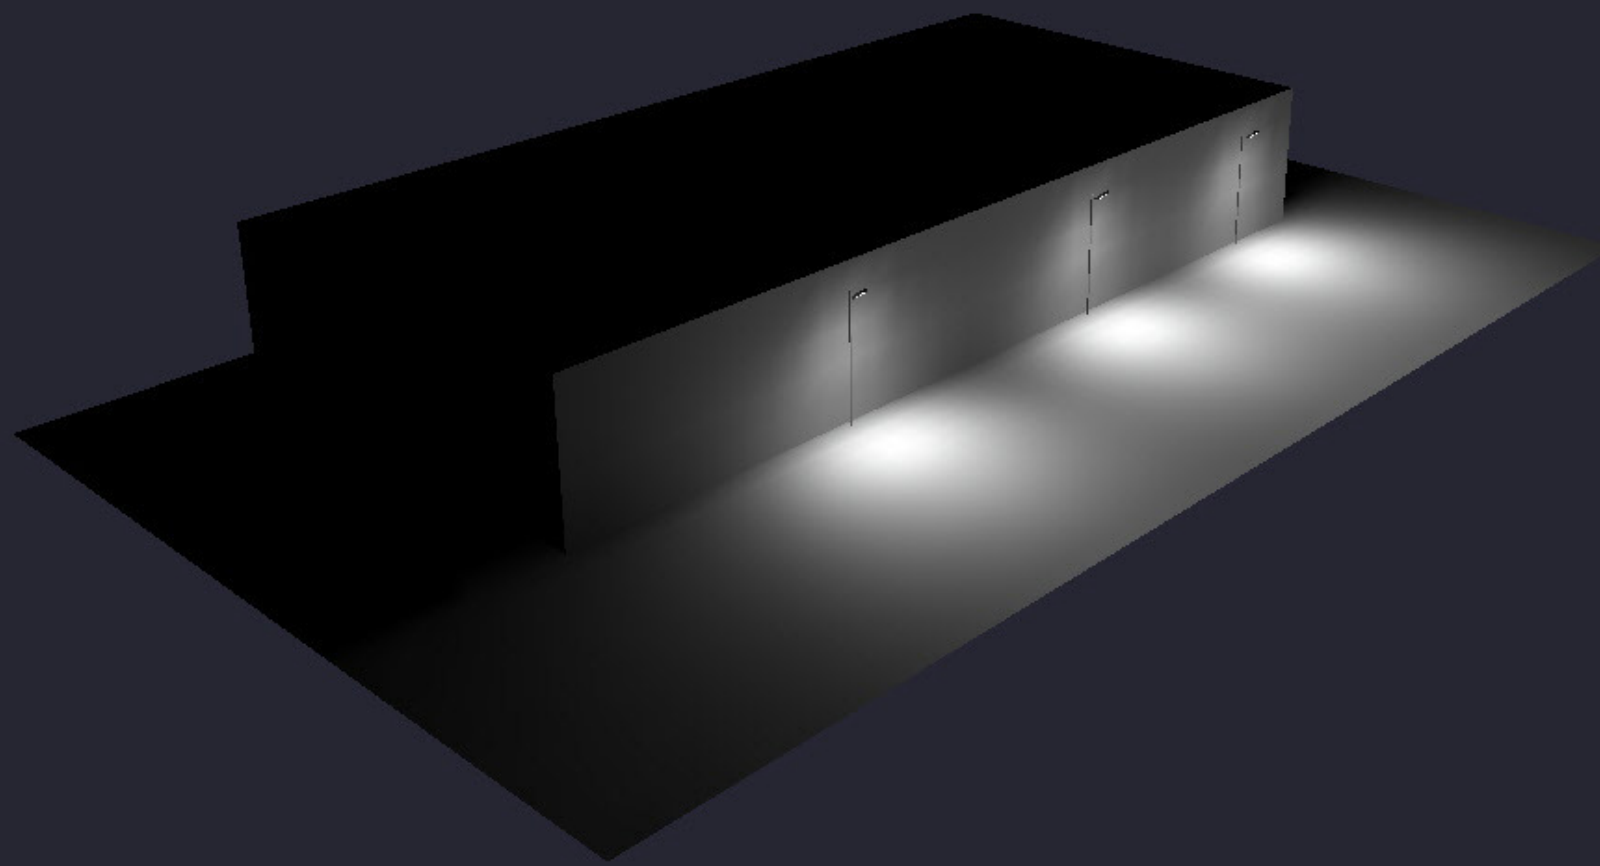

Design by
EL

Checked by
DM

Approved by
Phoenix Lighting

Filename: Building lighting.AGI

Date:9/29/2021

Sales Contact:
Rene Tarapanoff
rtarapanoff@phoenixlighting.com
Tel. +351 932 493 573

Lighting on Building